
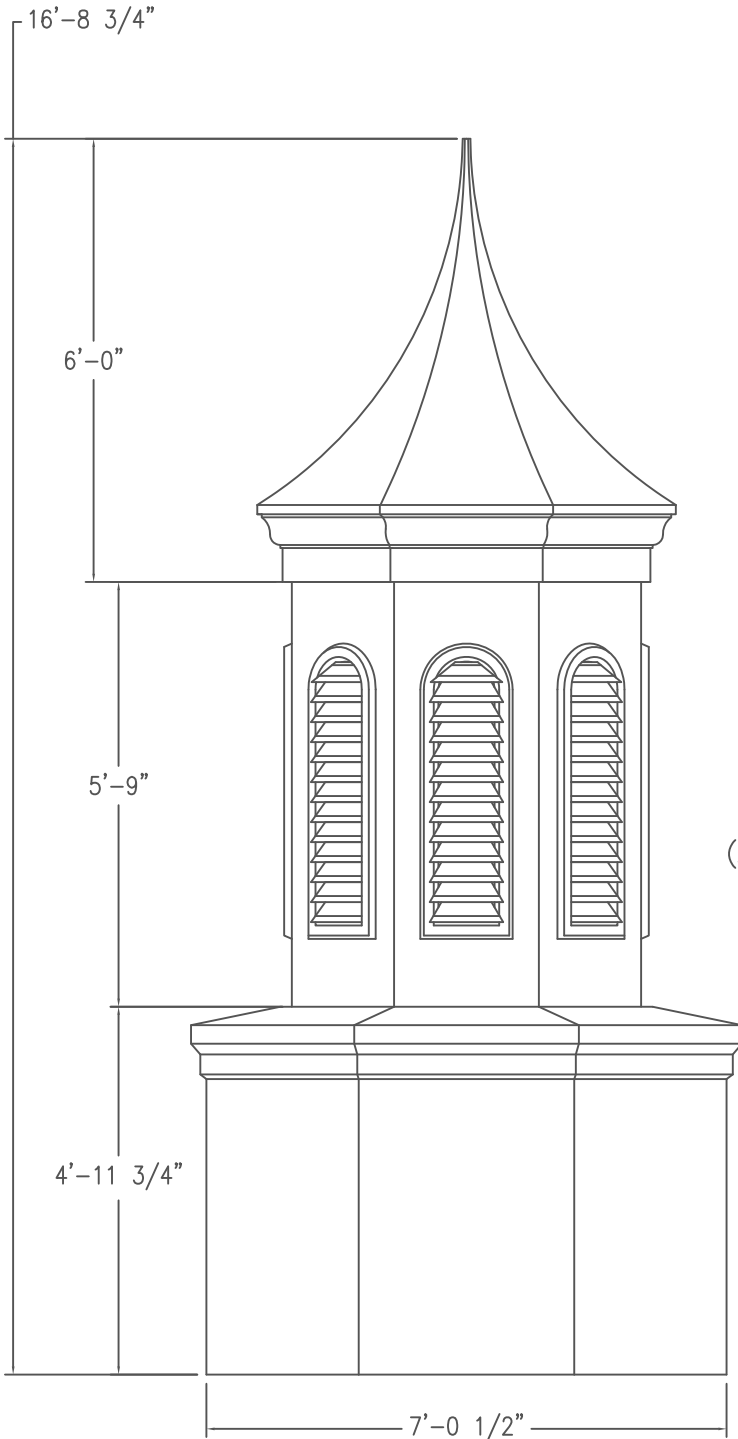


DESIGN PARAMETERS

The unit described in these drawings is engineered to adequately support the loads created by a wind velocity of 120 MPH at a height of 50' above ground using ASCE 7-02 exposure category "C".

P.O. BOX 1340
HENDERSON, TX 75653-1340
903/657-6522
FAX# 903/657-2318

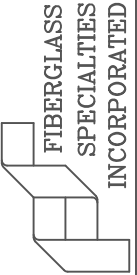

DOME UNIT #701H

CUPOLA UNIT #701 WITH VENTED LOUVERS
(ALSO AVAILABLE WITH FALSE LOUVERS AND KRINKLGLAS WINDOWS)

CUPOLA UNIT #702

1
E1 ELEVATION

Project:
CUPOLA UNIT #1101

Date: 04-26-01
Revisions 11-08-05 AGT
Scale: 3/8" = 1'

Drawing By: RLB
Checked By: ALL-STL
File # CU1101F
DWG #

Sheet #
E1F
ELEVATION

THESE DRAWINGS ARE THE PROPERTY OF FIBERGLASS SPECIALTIES INC. DIMENSIONS AND DETAILS ARE SUBJECT TO CHANGE WITHOUT NOTICE. ALL CUPOLA AND STEEPLE UNITS ARE FABRICATED USING MINIMAL STANDING SEAMS UNLESS OTHERWISE NOTED. ALL CUPOLA AND STEEPLE UNITS ARE DESIGNED TO BE ERECTED ON A COMPLETED ROOFING SYSTEM AND ARE NOT GUARANTEED TO BE LEAK PROOF.