
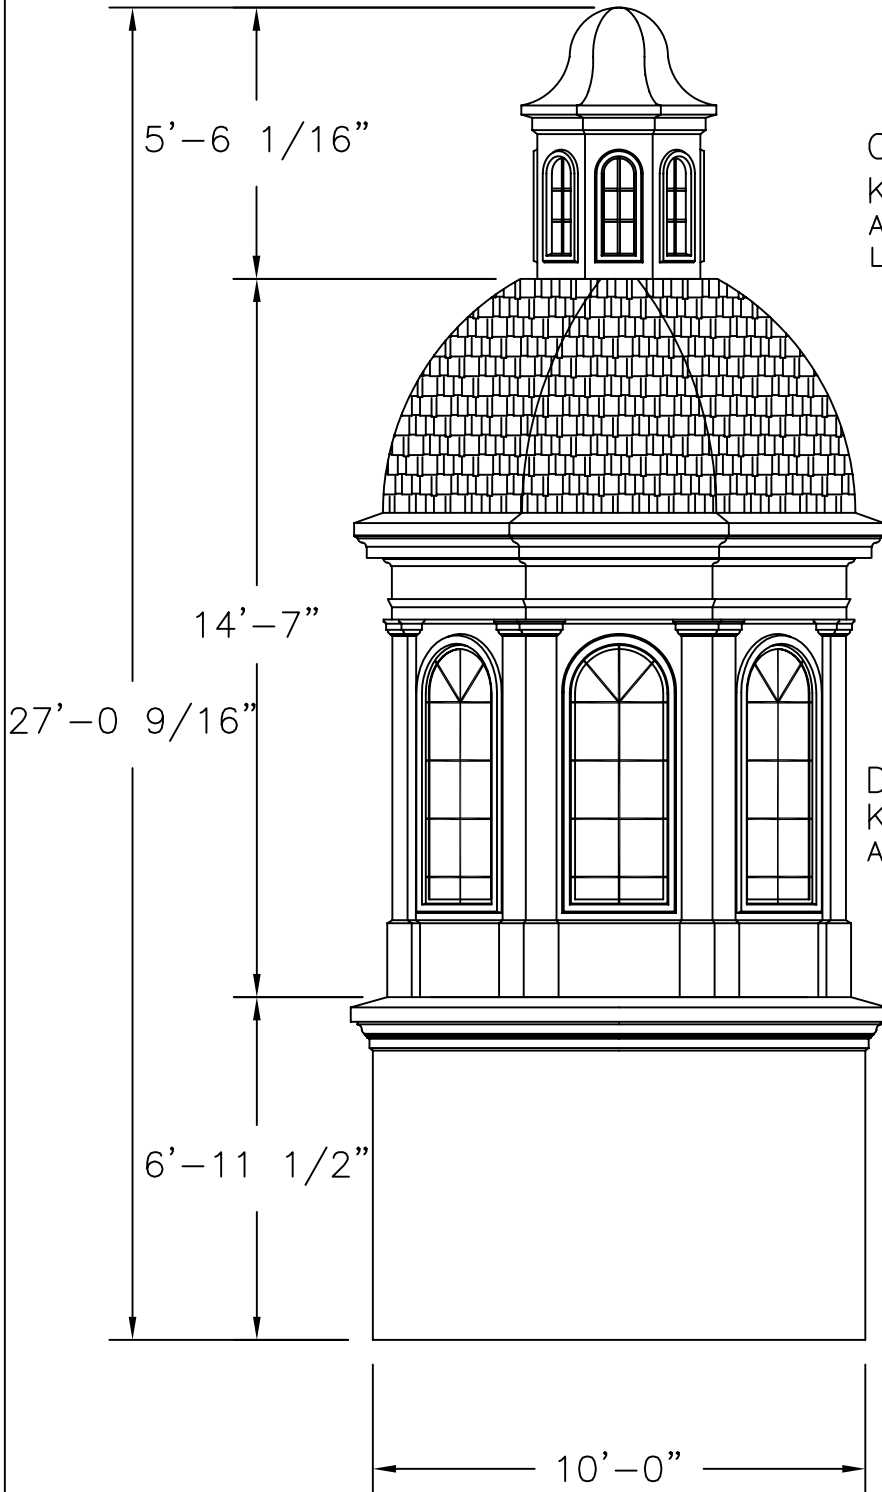


DESIGN PARAMETERS

The unit described in these drawings is engineered to adequately support the loads created by a wind velocity of 120 MPH at a height of 50' above ground using ASCE 7-95 exposure category "C". An additional 2' in height was added to the base during these calculations to account for variations in roof pitch, etc.

P.O. BOX 1340
 HENDERSON, TX 75653-1340
 903/657-6522
 FAX# 903/657-2318

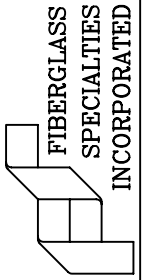

CUPOLA #1103A WITH
 KRINKLGLAS WINDOWS (ALSO
 AVAILABLE WITH FALSE OR VENTED
 LOUVERS)

DOME/CUPOLA #1301 WITH
 KRINKLGLAS WINDOWS (ALSO
 AVAILABLE WITH VENTED LOUVERS)

CUPOLA UNIT #705

THESE DRAWINGS ARE THE PROPERTY OF FIBERGLASS SPECIALTIES INC. DIMENSIONS AND DETAILS ARE SUBJECT TO CHANGE WITHOUT NOTICE. ALL CUPOLA AND STEEPLE UNITS ARE FABRICATED USING MINIMAL STANDING SEAMS UNLESS OTHERWISE NOTED. ALL CUPOLA AND STEEPLE UNITS ARE DESIGNED TO BE ERECTED ON A COMPLETED ROOFING SYSTEM AND ARE NOT GUARANTEED TO BE LEAK PROOF.

Project: CUPOLA UNIT #1300

Date:	08-08-01
Revisions	12-19-05 AGT
Scale:	1/4"=1'

Drawing By:	JC
Checked By:	
File #	ALL-STL
DWG #	CU1300F

Sheet#
 E1F
 ELEVATION